




LEGEND

----- PROPOSED DETOUR

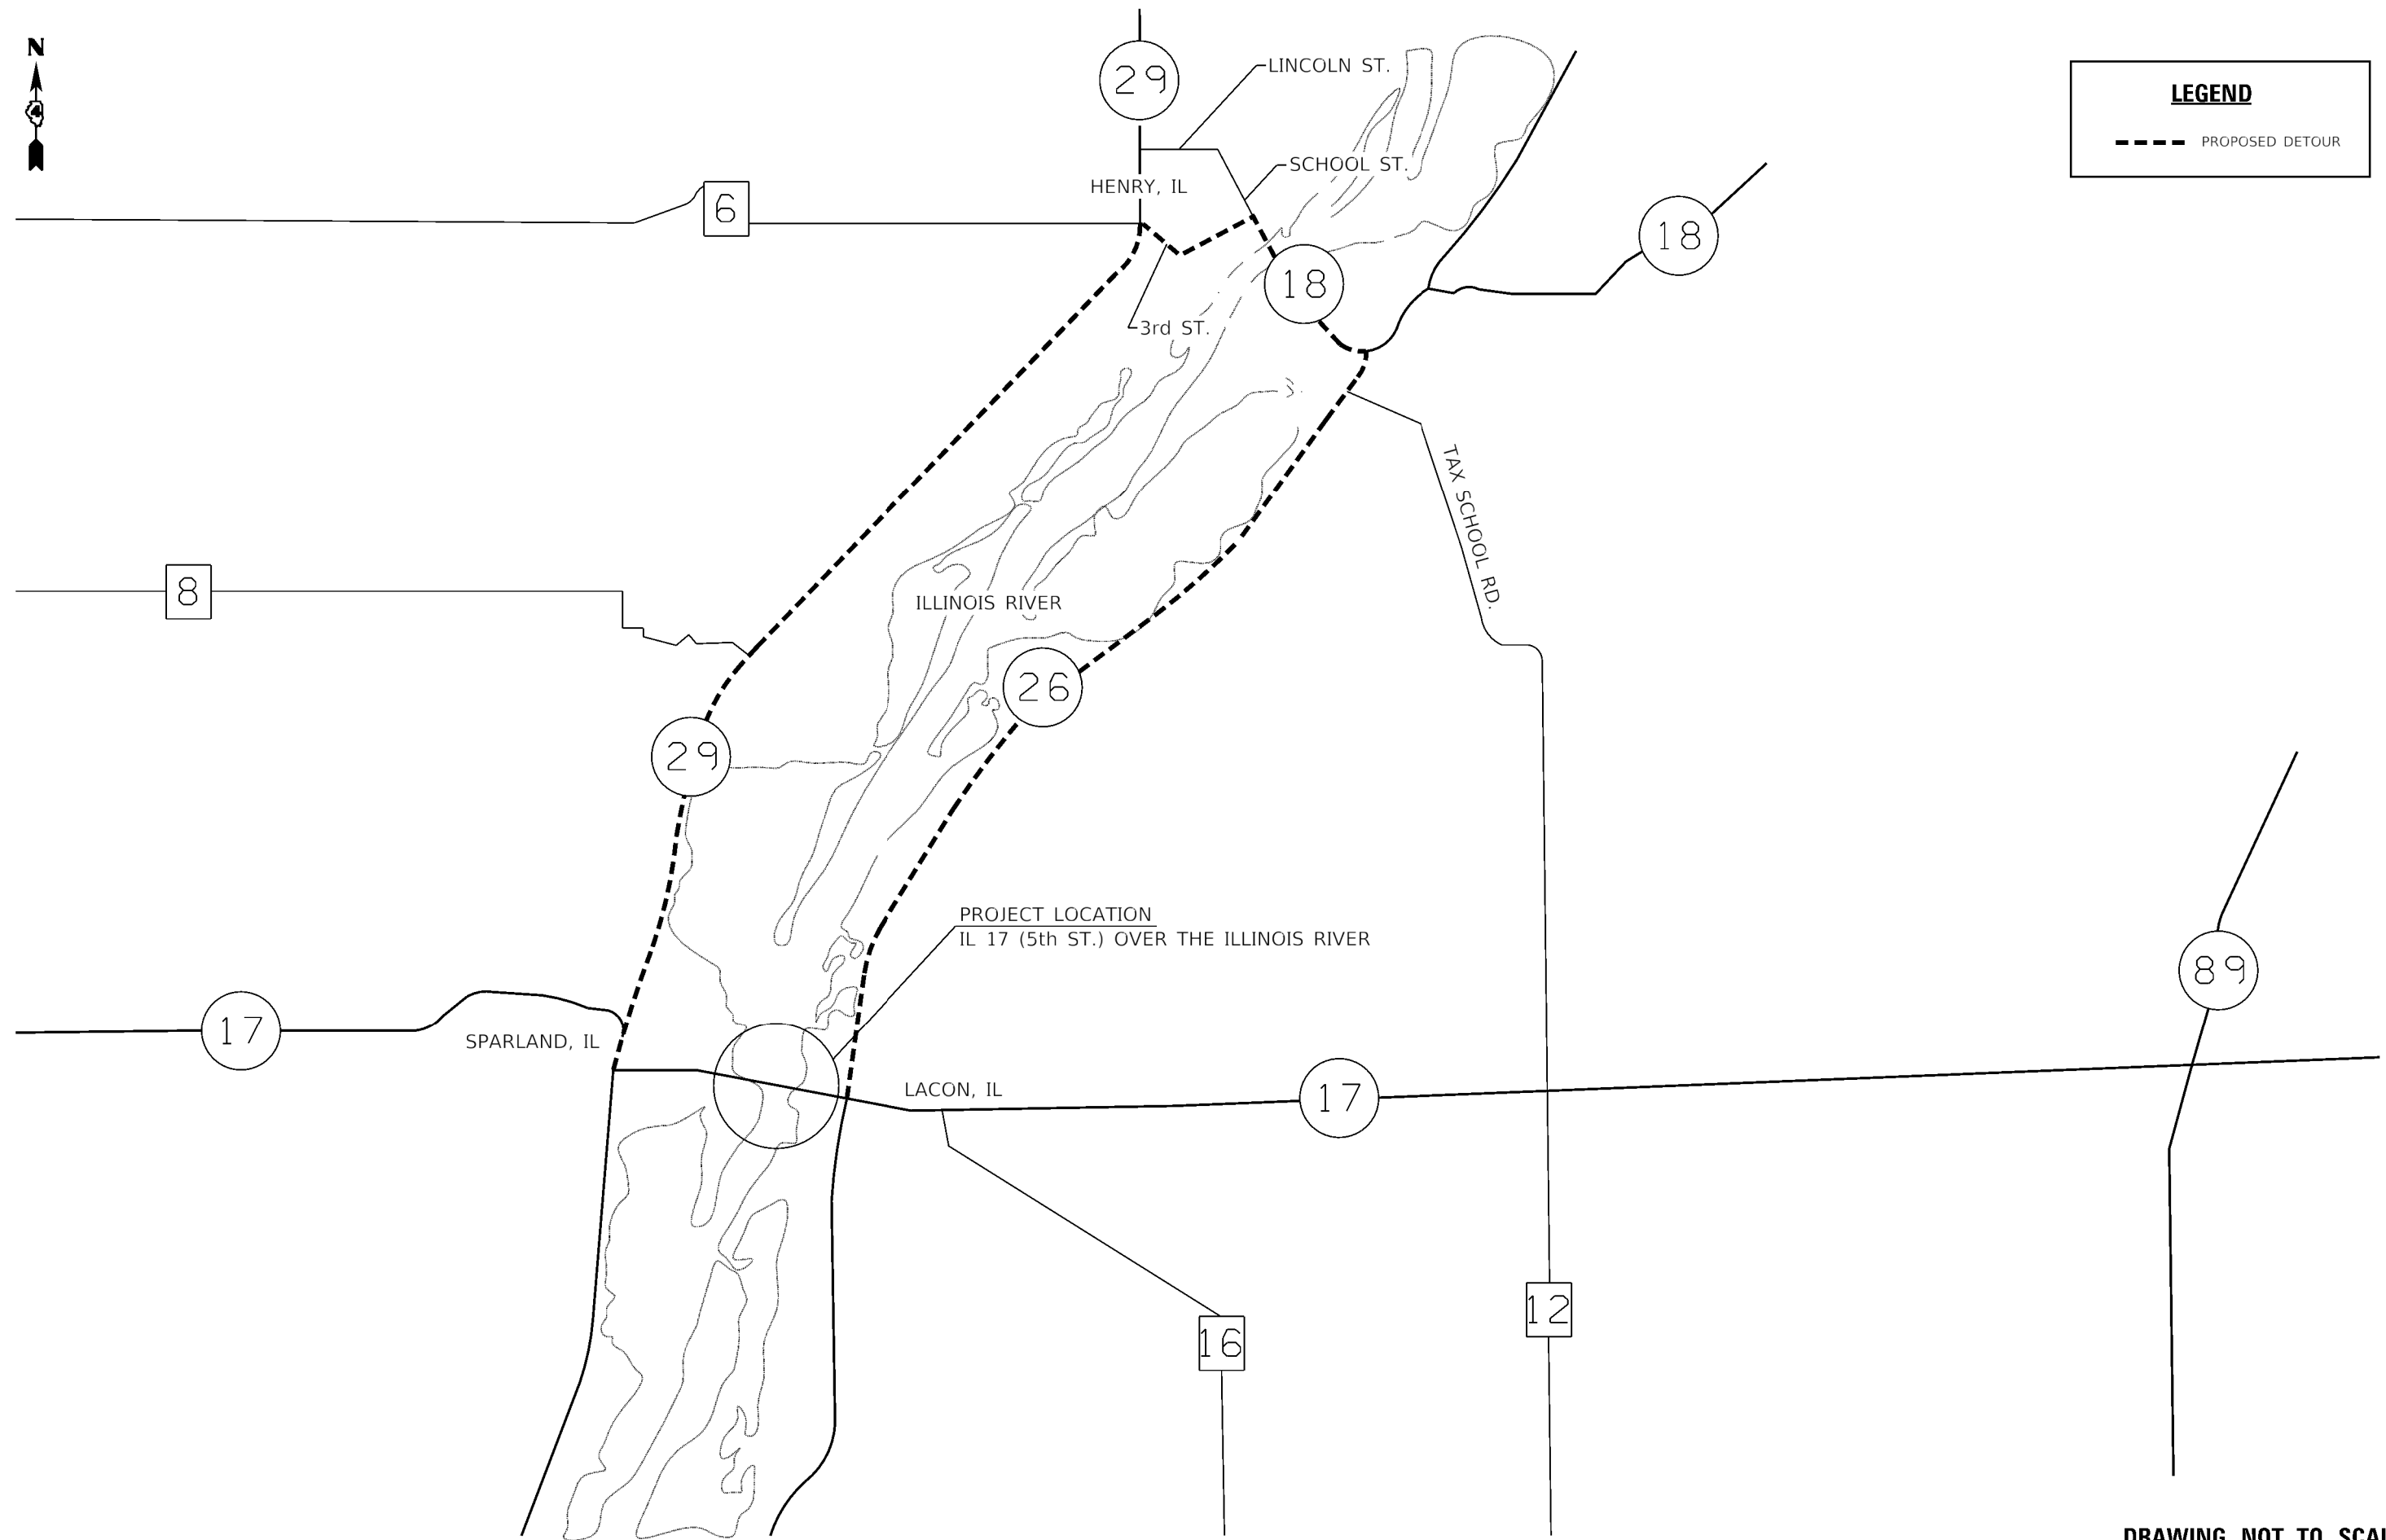

DRAWING NOT TO SCALE

MODEL: \$MODELNAME\$
FILE: \$NAME\$. \$EXT\$

USER NAME = \$USERS	DESIGNED -	REVISED -
	DRAWN -	REVISED -
PLOT SCALE = \$SCALE\$	CHECKED -	REVISED -
PLOT DATE = \$DATE\$	DATE -	REVISED -

**STATE OF ILLINOIS
DEPARTMENT OF TRANSPORTATION**

DETOUR PLAN

SCALE: N.T.S. SHEET OF SHEETS STA. TO STA.

F.A.P. RTE.	SECTION	COUNTY	TOTAL SHEETS	SHEET NO.
649	(18-D)BR, P	MARSHALL		
CONTRACT NO. 68F08			ILLINOIS FED. AID PROJECT	